



APARTMENT BLOCK TYPE A -
GROUND FLOOR
SCALE 1:100

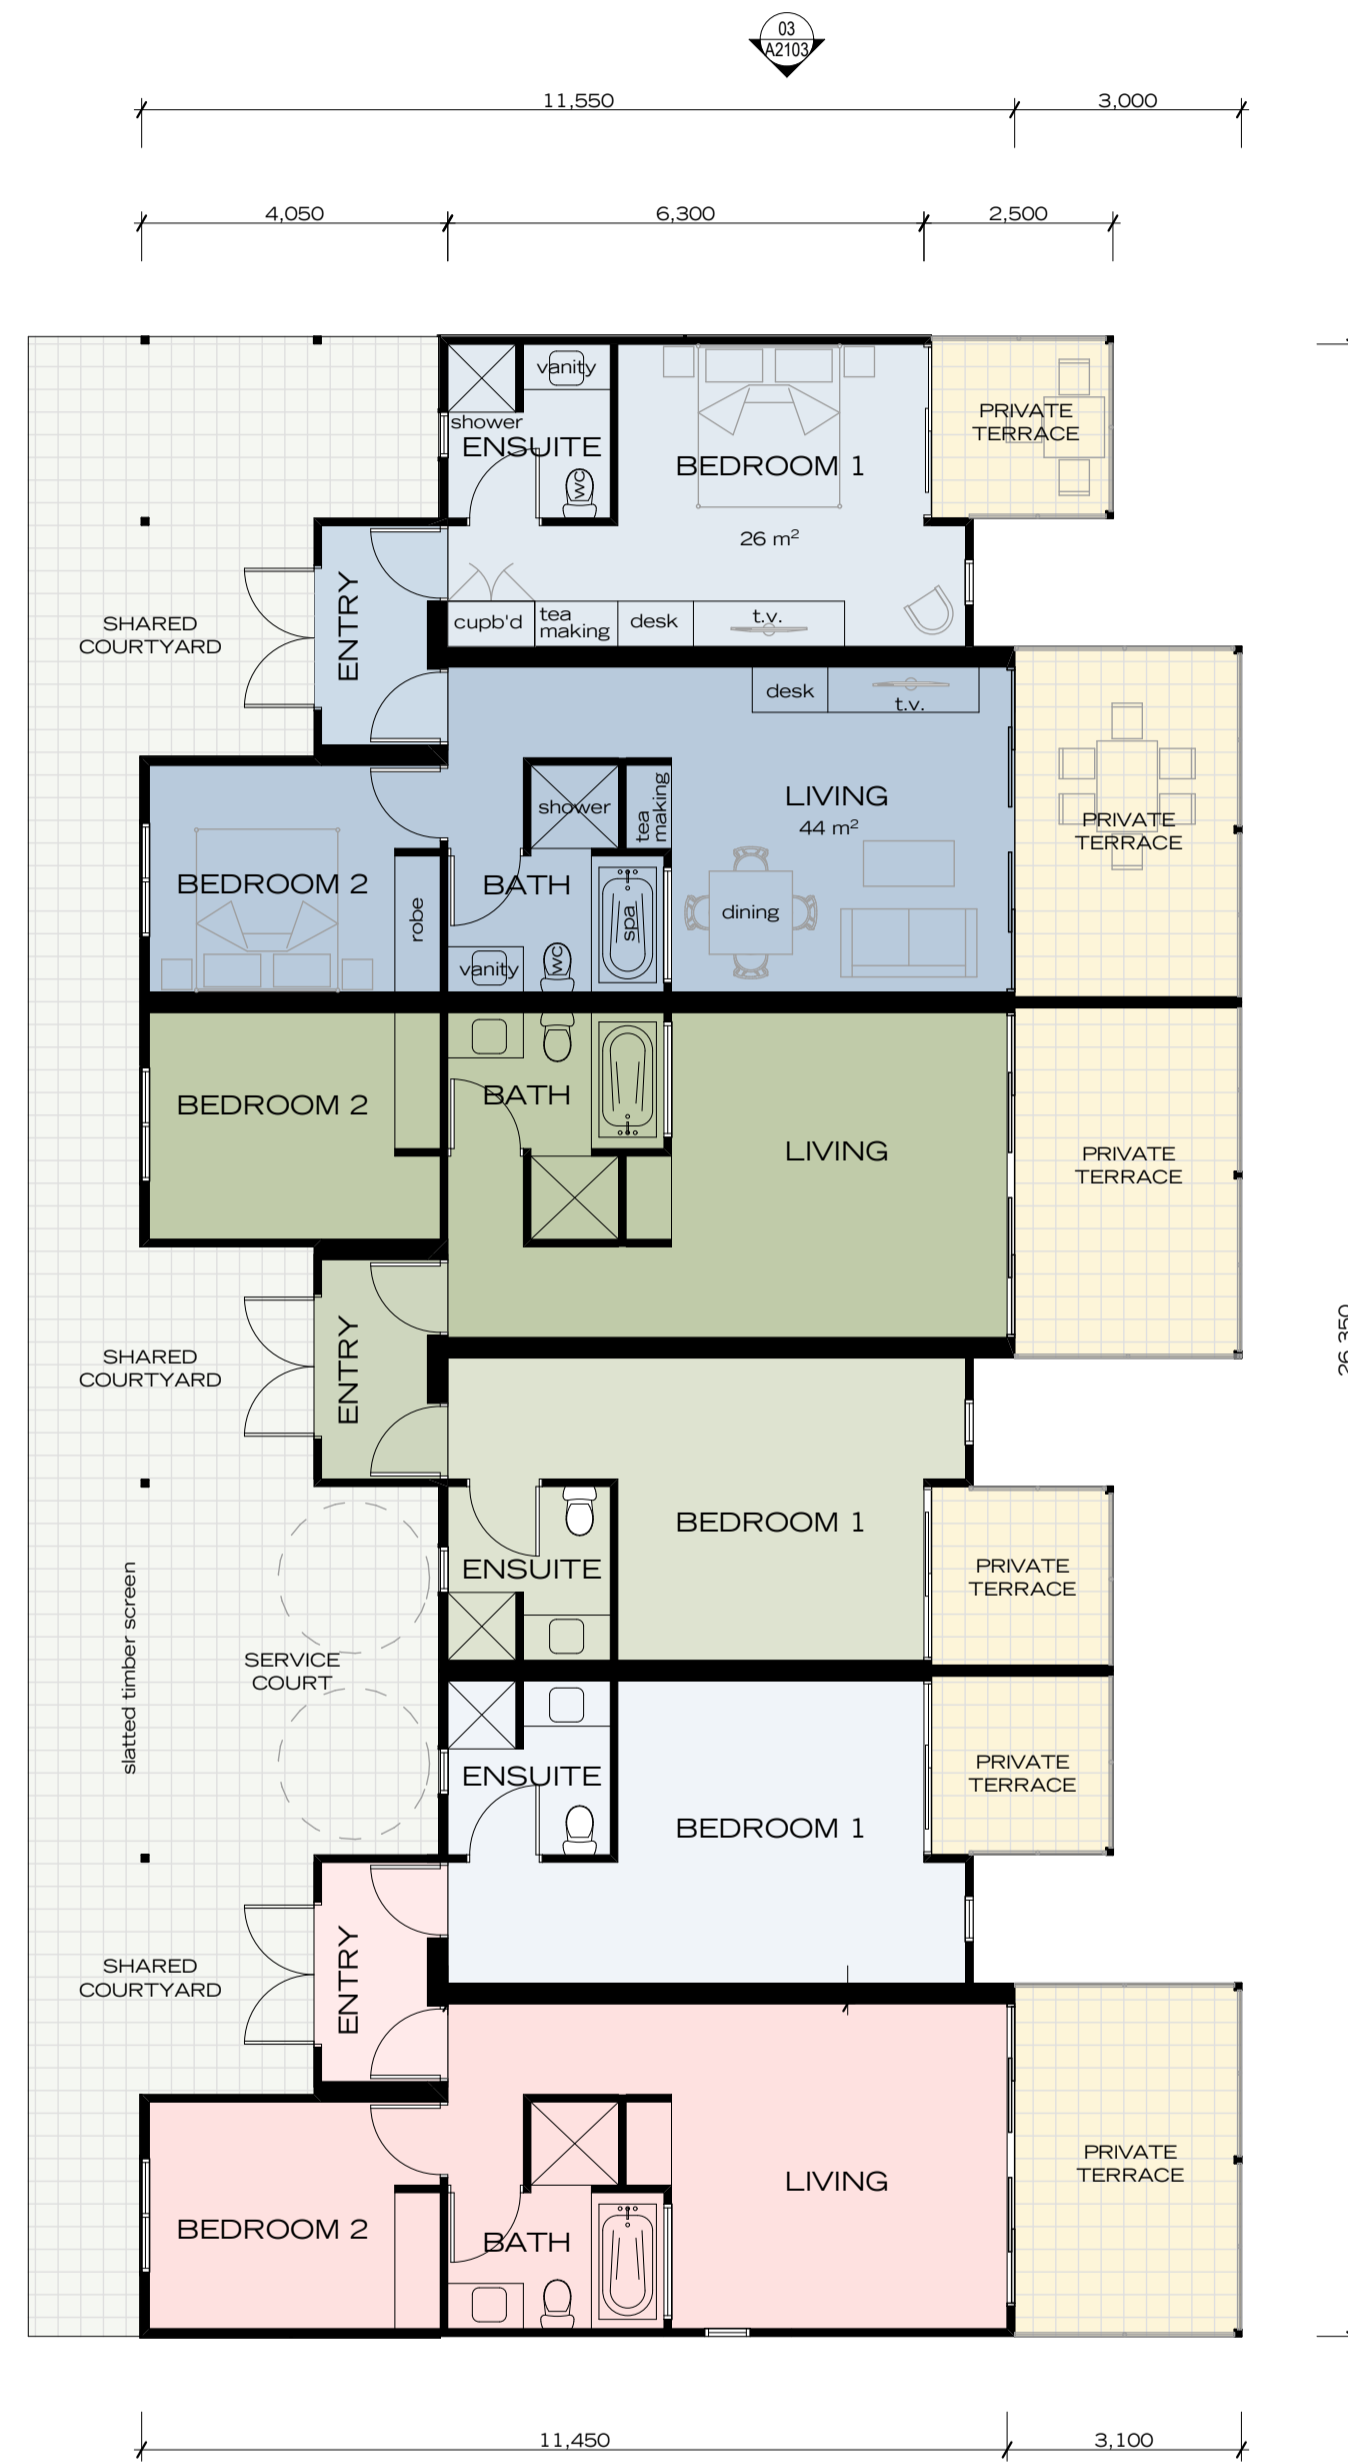

APARTMENT BLOCK TYPE B -
GROUND FLOOR
SCALE 1:100

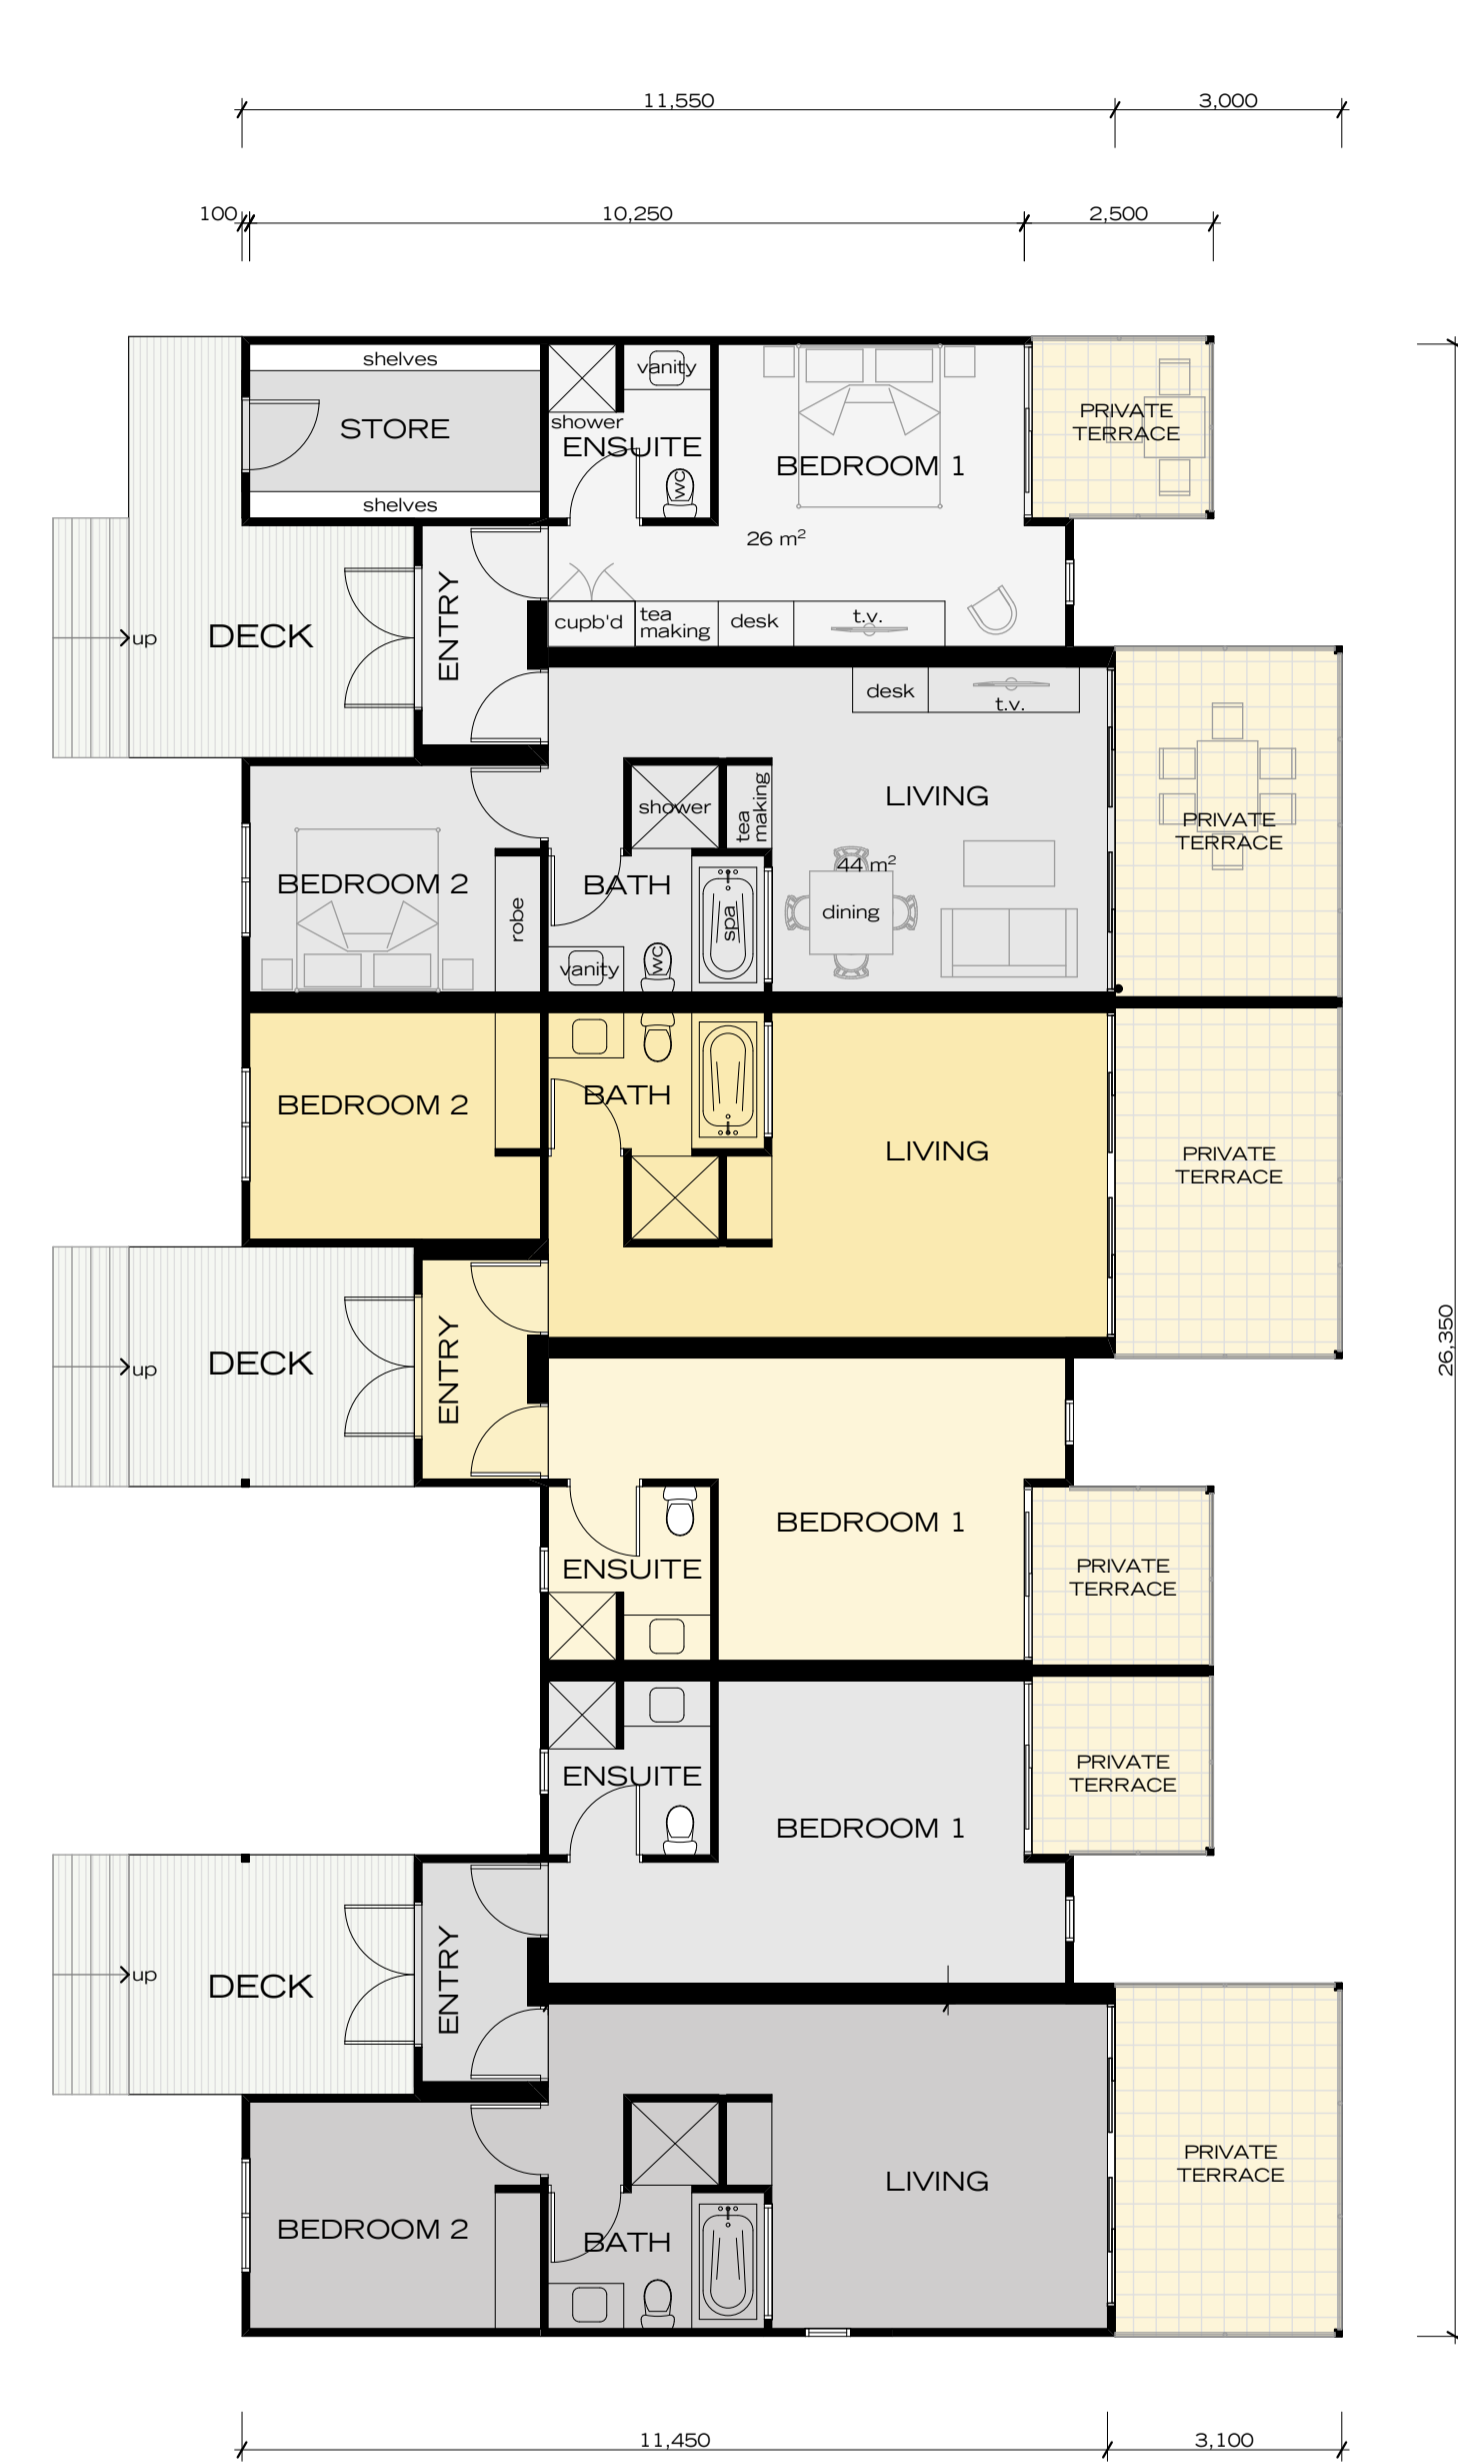

APARTMENT BLOCK TYPE A & B -
LEVEL 1
SCALE 1:100



BOAT HARBOUR BEACH

A 1 2 0 1 / P3
2 5 / 0 1 / 2 0 0 8
0 7 1 0 2 5

PRELIMINARY
Checked HC Drawn MB



Use stated dimensions in preference to quoted dimensions. All dimensions to be verified on site prior to construction.
COPYRIGHT These drawings and designs and the copyright thereof are the property of Artas Architecture and must not be used, altered or copied without the written permission of Artas Architecture (Pty) Ltd. (011 550 460 960)